
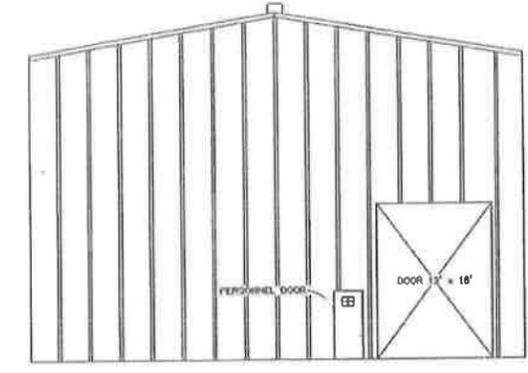
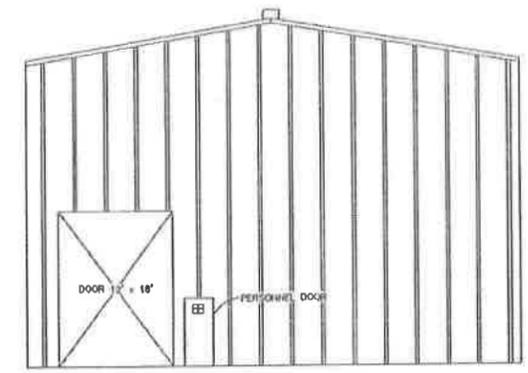


ATTACHMENT 9
DESIGN DRAWINGS

Attachment 9
Design Drawings


Drawing Number	Revision /Date	Title
43-01-110	2	Topographic Map
43-02-1-18	4	Evacuation Routes
43-01-1-J02	4/11/95	Partial Plan
43-10-2-J05	10/26/93	Thaw Unit Details
43-10-4-J10	10/26/93	Thaw Unit Plan & Sections
43-53-2-J01	6/23/93	Unit 535 Rail Tanker Unloading Details
43-53-4-J07	4	Unit 535 Rail Tanker Unloading Plan & Sections
43-10-2-D61	6	Plan View & Container Grid Unit 106 Sheet 4 of 16
43-10-2-D61	2	Elevation Unit 106 Sheet 5 of 16
43-10-2-D61	6	Paving Plan (Subunit 1) Unit 106 Sheet 6 of 16
43-10-2-D61	4	Paving Plan (Subunit 2) Unit 106 Sheet 7 of 16
43-10-2-D61	5	Paving Plan (Subunit 3) Unit 106 Sheet 8 of 16
43-10-2-D61	4	Details Unit 106 Sheet 10 of 16
43-10-2-D61	3	Enclosure Section & Elevations Unit 106 Sheet 11 of 16
43-10-2-D61	1	Enclosure Containment Area Unit 106 Sheet 12 of 16
43-60-2-J04	10/26/93	Truck Wash Tank Foundation Details
43-60-4-J08	10/26/93	Truck Wash Plan & Sections
CF-000-A-001	0	Clive Facility Bldg 106 Waste Pile Section & Elevations.

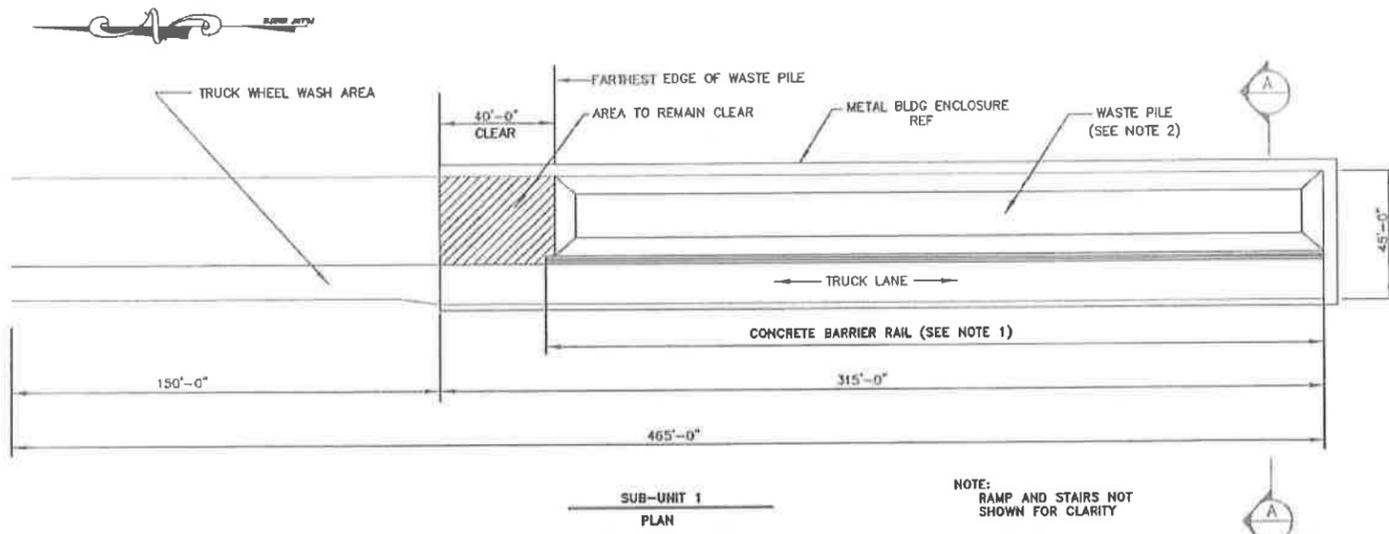

NOTE:
RAMP AND STAIRS NOT
SHOWN FOR CLARITY

SOUTH ELEVATION
(SEE NOTE 3)

NORTH ELEVATION

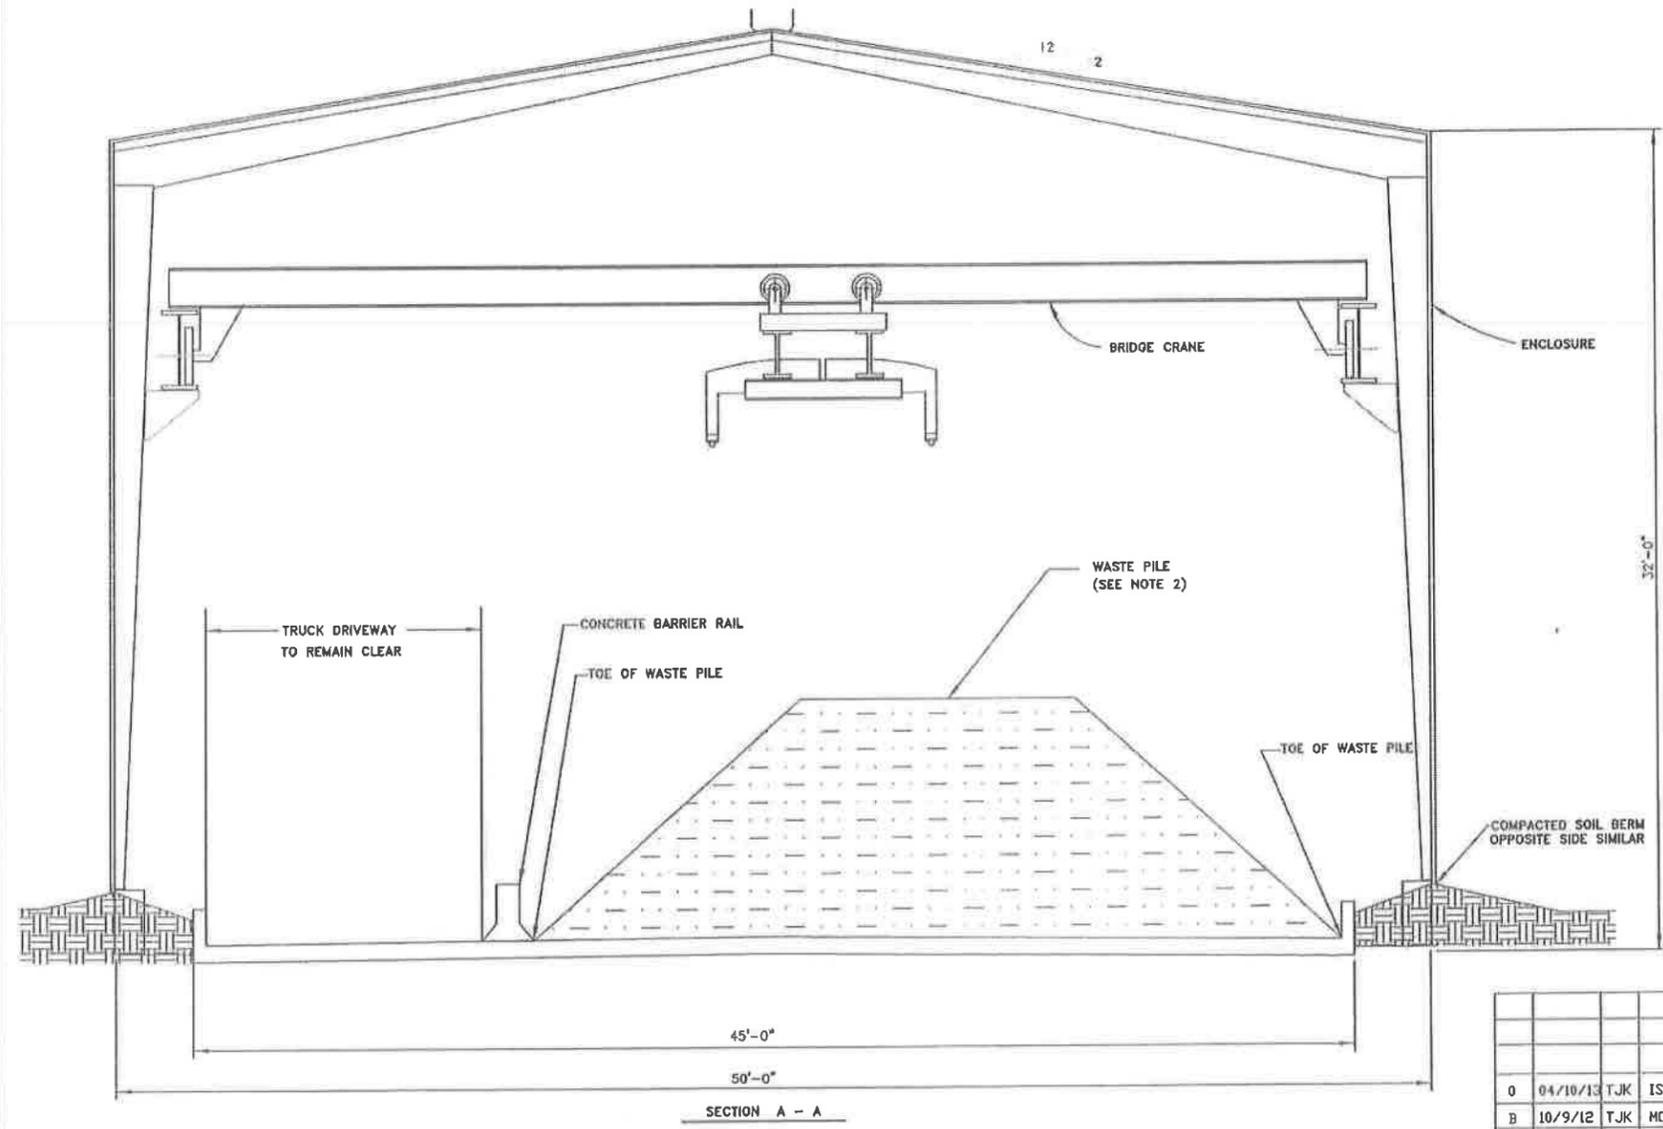

- NOTE:
1. LENGTH OF CONCRETE BARRIER RAIL WILL VARY TO ACCOMMODATE THE LENGTH OF WASTE PILE
 2. WASTE PILE TO BE CONTAINED BETWEEN CONTAINMENT CURB WALL AND CONCRETE BARRIER RAILS
 3. SOUTH OVERHEAD DOOR TO REMAIN CLOSED IF TRANSFER OPERATIONS ARE NOT IN PROGRESS



REV	DATE	BY	DESCRIPTION	DESIGN	DATE	TITLE	SCALE	FILE NUMBER	REV
0	04/10/12	TJK	ISSUE FOR PERMIT	TJK	04/19/12	CLIVE FACILITY BLDG 106 WASTE PILE SECTION & ELEVATIONS	NTS	CF-000-A-001	0
B	10/9/12	TJK	MOD PILE SIZE, ADD CONC. BARRIER RAIL, CHANGED DOOR NOTES						