




**PLAN VIEW
WEST SIDE - PHASE II**
SCALE: 1" = 60'

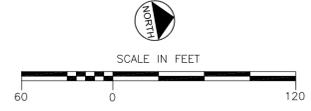

- LEGEND**
- PROPOSED STORAGE CELL TOPOGRAPHY
 - - - EARTHWORK LIMITS
 - ACCESS AND DRAINAGE AREA
 - CONCRETE DRAINAGE FORD
 - 60 MIL HDPE RUNDOWN
 - > DRAINAGE DITCH (ARROW INDICATES FLOW DIRECTION)
 - ← TYPICAL SURFACE DRAINAGE FLOW
 - DRAINAGE RUNDOWN
 - TRIM TO CAPTURE EXISTING GRADE WHERE REQUIRED
 - FILL TO CAPTURE EXISTING GRADE AT 1% SLOPE TOWARD CELL
 - AREAS OF FILL

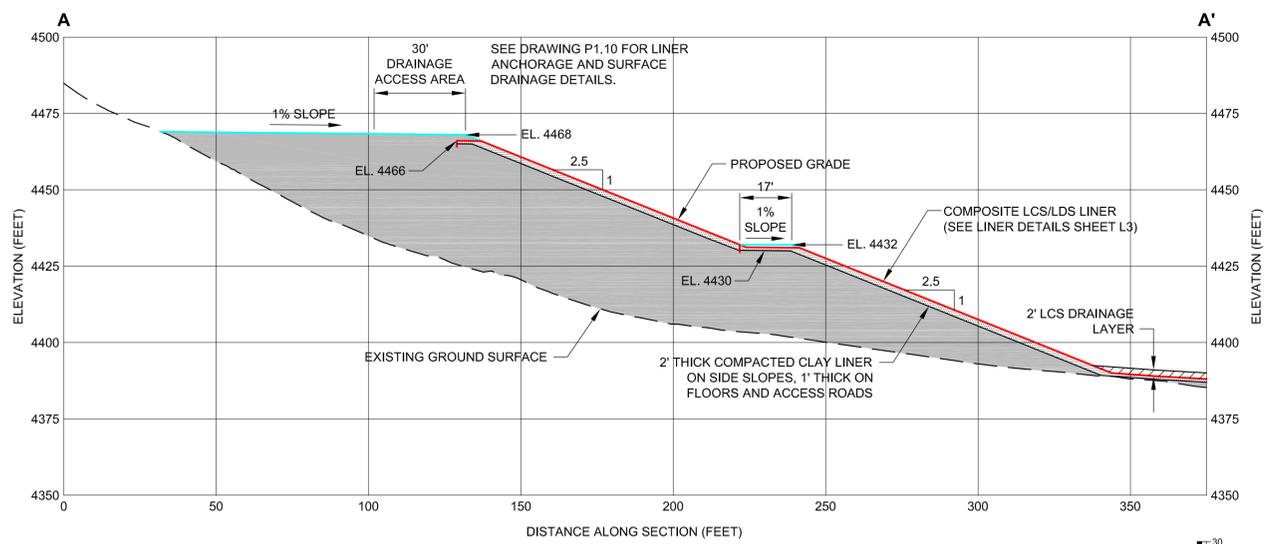

**CROSS SECTION
WEST SIDE - PHASE II
LOOKING NORTH**
A
P2.3

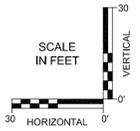

DRAFT

E:\BIBS2\Westing\DWG\PE-P2-B.mxd PRINTED: 05/27/08 BY: MGT/CAC/AB3

NO.	REVISIONS	BY	DATE
1	ISSUED FOR LICENSE AMENDMENT REQUEST	MSA	5/16/08
2			
3			
4			
5			
6			
7			

ENGINEER'S SEAL

ISSUED FOR



ISSUED BY



SCALE:	AS SHOWN
DESIGNED BY:	MSA
DRAWN BY:	TGB
CHECKED BY:	MSA
APPROVED BY:	MMD
FILE NAME:	DWG-P2-B

SHOOTARING CANYON URANIUM MILL TAILINGS STORAGE FACILITY	
WEST SIDE SLOPE SOUTH CELL PLAN AND SECTION - PHASE II	
PROJECT NO.:	181692
DATE:	MAY 2008

A
REVISION

DRAWING NO.

P2.3